
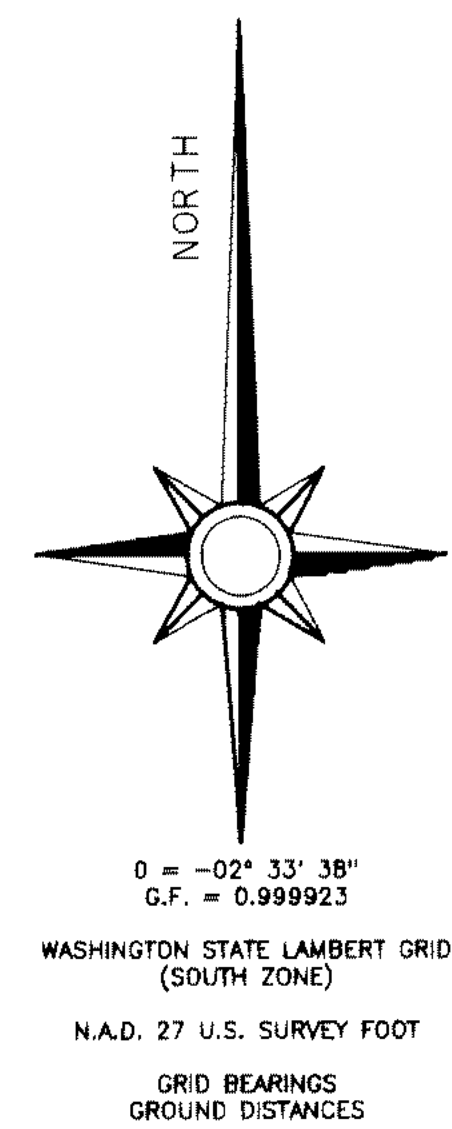


41375

21-(10-11)

6x2 pg. 64

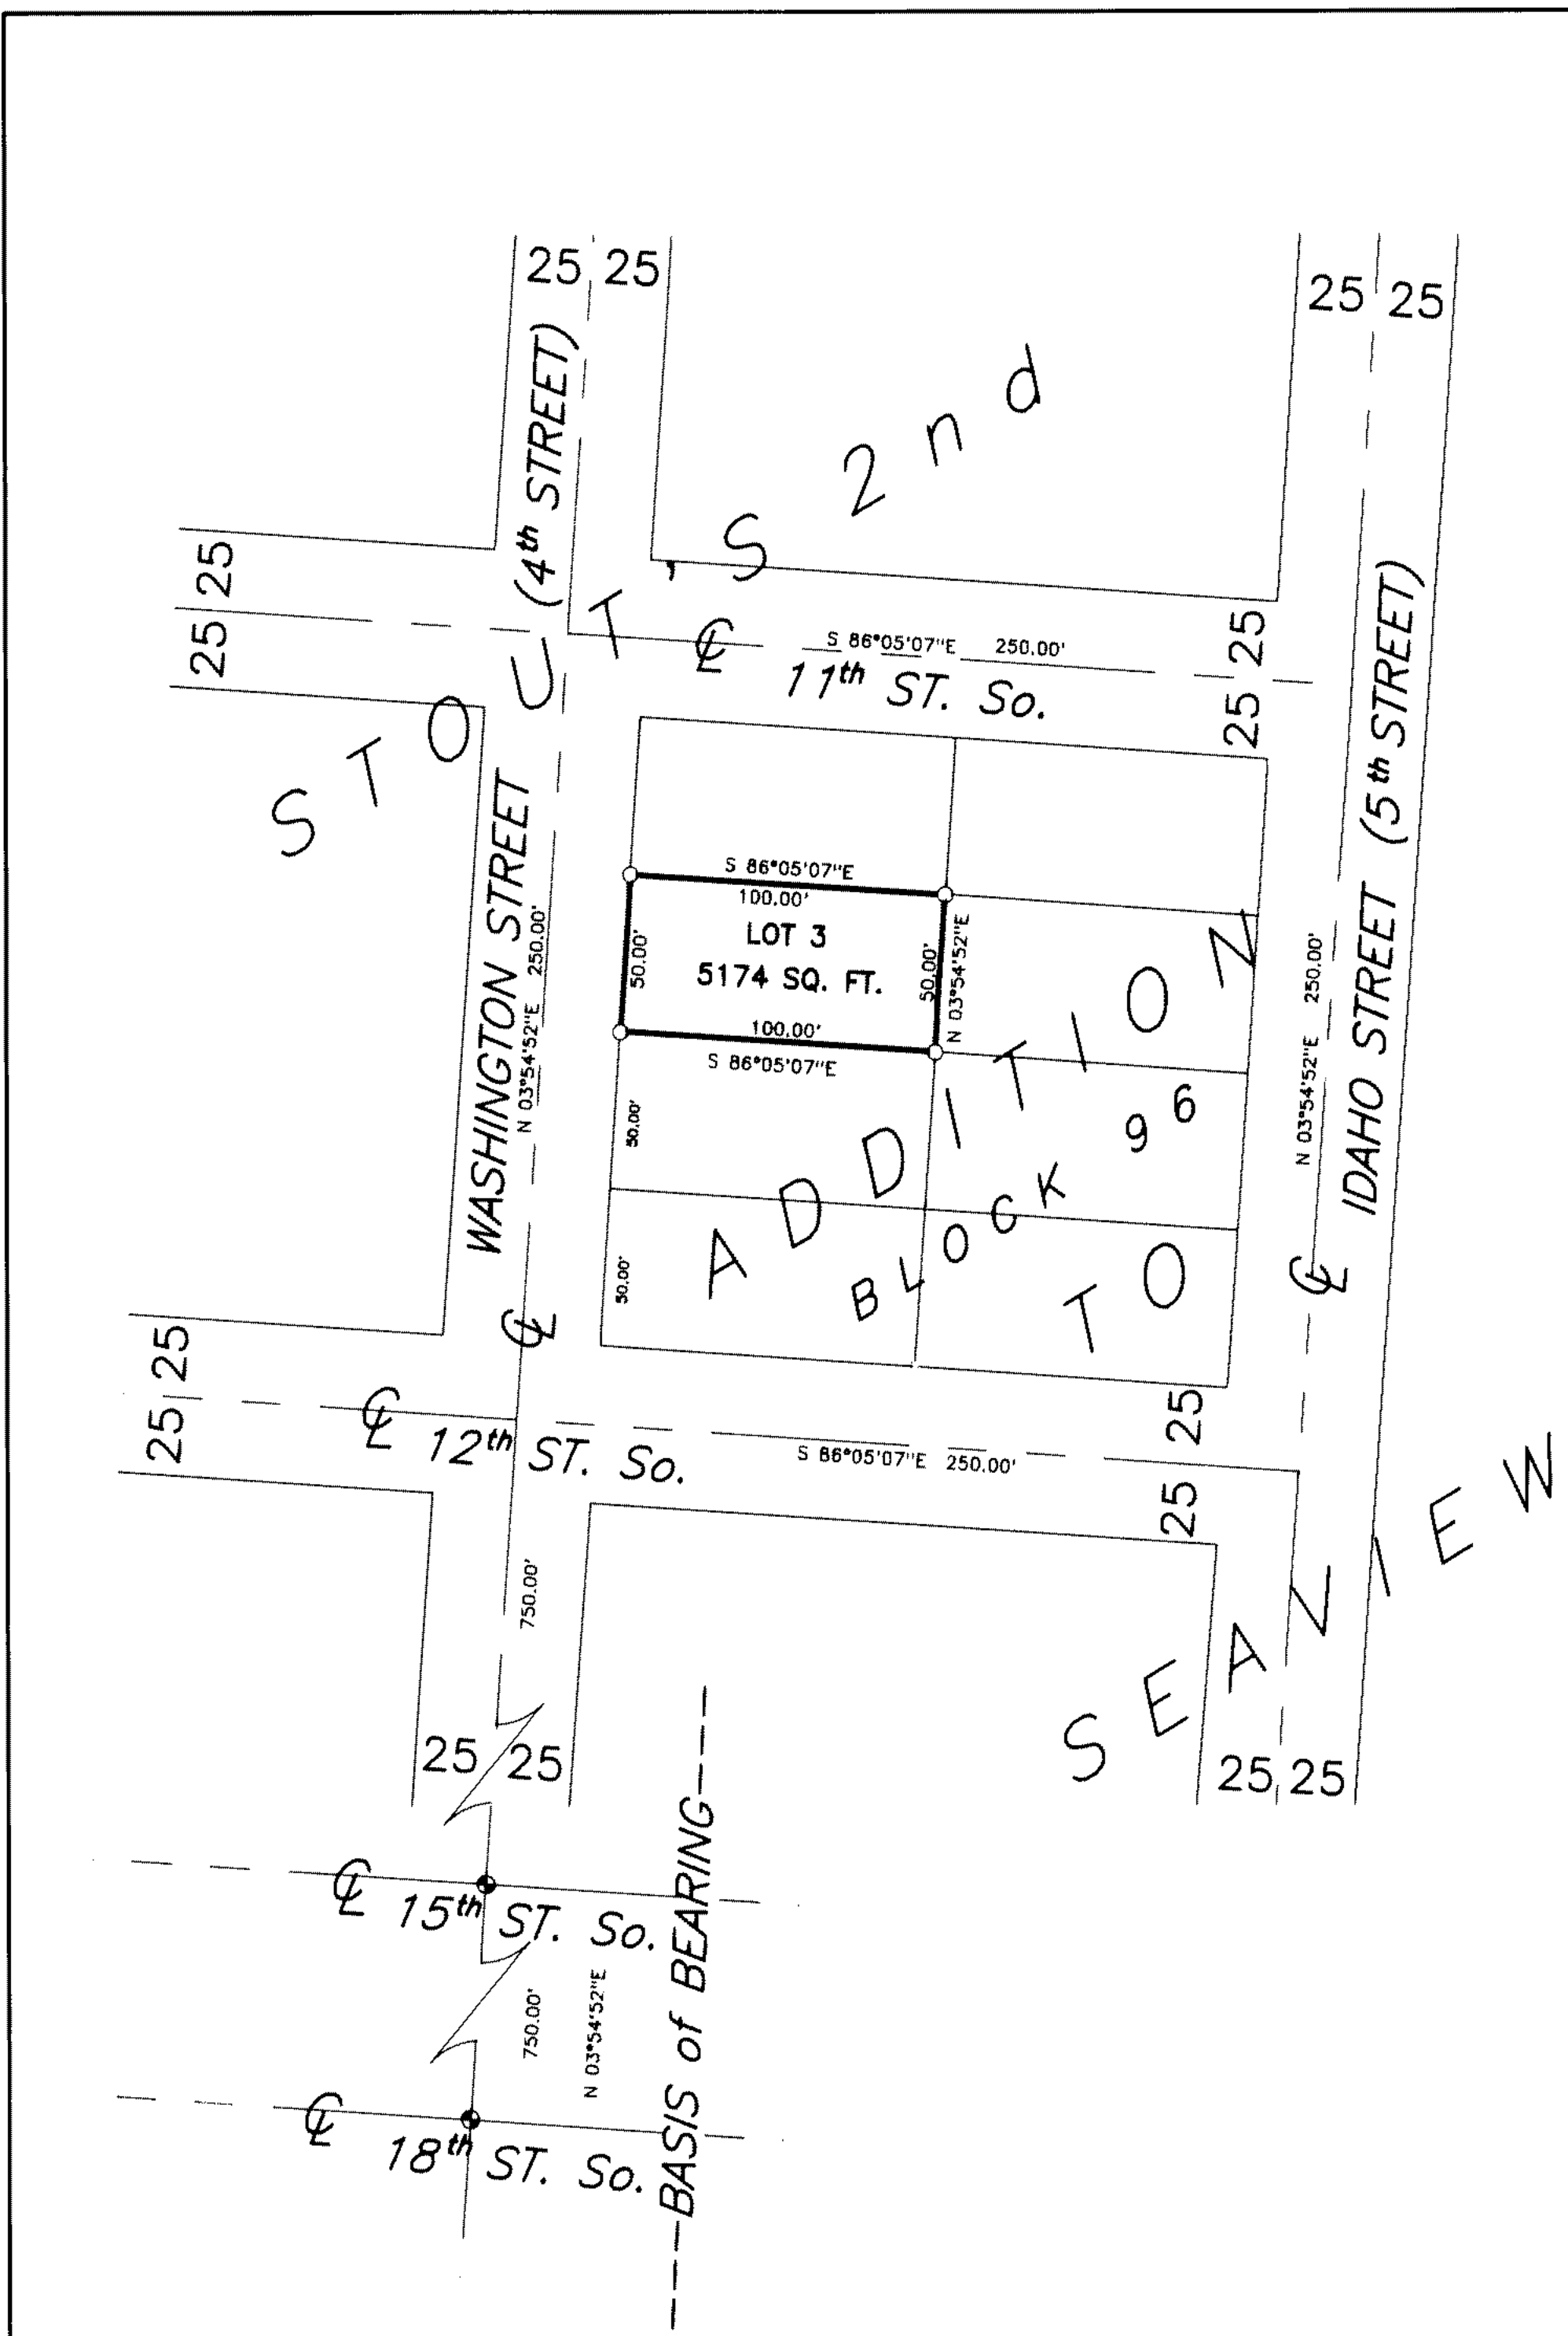

LEGAL DESCRIPTION :

LOT 3 OF BLOCK 96 OF STOUT'S 2nd ADDITION TO SEAVIEW IN SECTION 21, T. 10 N., R. 11 W., PACIFIC COUNTY, WASHINGTON.

NARRATIVE :


AT THE REQUEST OF DAVE NICHOLS THE ABOVE DESCRIBED PARCEL OF LAND WAS SURVEYED. THE FOUR CORNERS WERE MONUMENTED WITH REBAR AS NOTED USING FOUND CENTERLINE MONUMENTATION AND PLAT ANGLES AND DISTANCES.

LEGEND :

- FND. CASED MON
- SET 5/8" REBAR 30" LONG W/CAP "R.L. SURVEY LS. 22482"

EQUIPMENT USED :


SOKKIA SET 2811 TOTAL STATION WITH AGA PRISMS
RELATIVE ACCURACY EXCEEDS 1 FOOT IN 10000 FEET

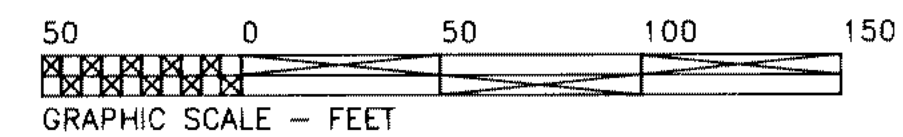

SCALE 1" = 50 FEET

AUDITOR'S CERTIFICATE :
FILED FOR RECORD THIS 11th DAY OF October 1993
AT 11:45 A.M IN BOOK 7 OF surveys AT
PAGE 64 AT THE REQUEST OF R.L. Surveying, Inc.
Ida M. Vancan
COUNTY AUDITOR
by: G. Neunke, Dep.

SURVEYOR'S CERTIFICATE :
THIS MAP CORRECTLY REPRESENTS A SURVEY MADE BY ME OR
UNDER MY DIRECTION IN CONFORMANCE WITH THE REQUIREMENTS
OF THE SURVEY RECORDING ACT AT THE REQUEST OF
DAVE NICHOLS
IN JUNE 1993
Richard L. Long
CERTIFICATE NO. 22482

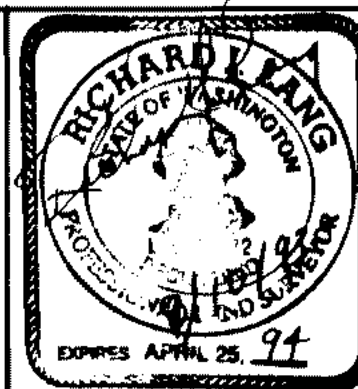

R.L. SURVEYING, INC.
P.O.B. 796
LONG BEACH, WASHINGTON
98631
206-642-4009

PROPERTY SURVEY FOR DAVE NICHOLS		
NW 1/4 SECTION 21 T. 10 N., R. 11 W., WM., PACIFIC CO., WA.		
DWN BY : DMM & FE	JOB NO. : 9378	DATE : AUGUST 1993
CHK'D BY : R.L.	SCREEN FILE : 9378	SHEET : 1 of 1